


TO NW COR. SEC. 33, T. 5N, R. 25E., M.D. 88 N.

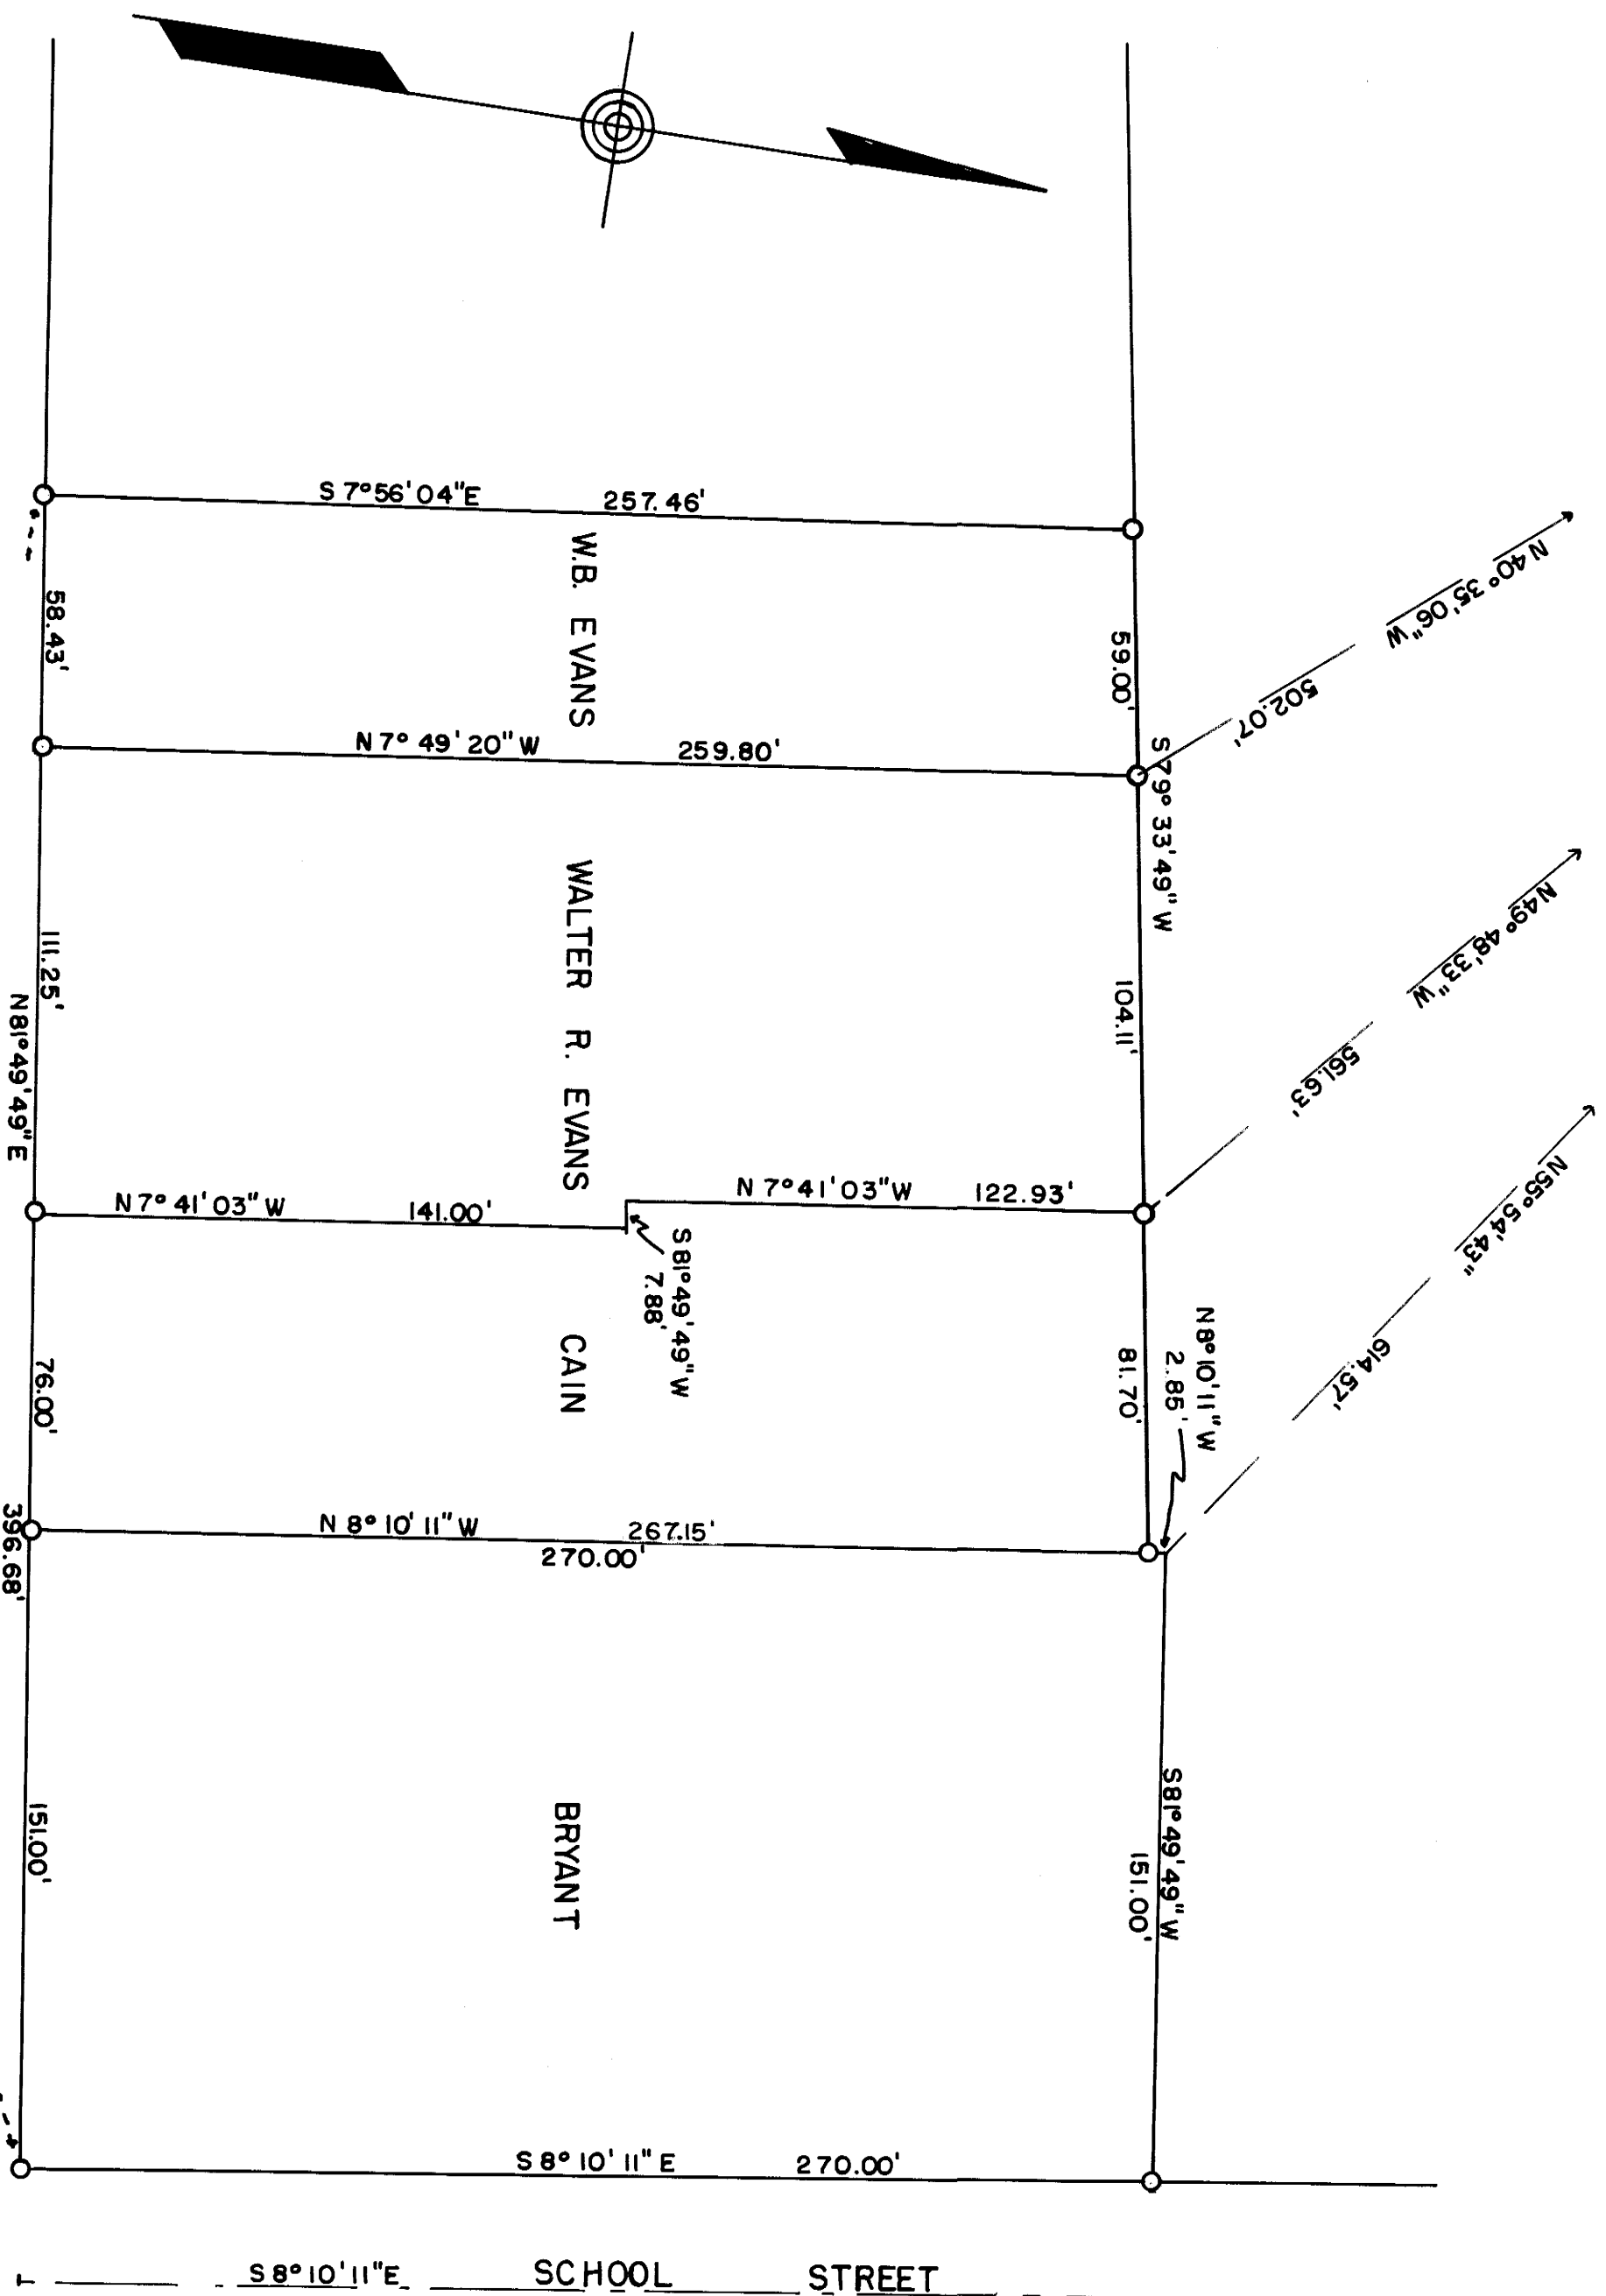

BASIS OF BEARING  
THE BEARING OF N 8° 10' 11\" W., FOR THE CENTERLINE OF SCHOOL STREET IS THE BASIS  
OF THE BEARINGS OF THIS SURVEY.

SURVEYOR'S CERTIFICATE  
THIS MAP CORRECTLY REPRESENTS A SURVEY MADE BY ME IN CONFORMANCE WITH  
THE REQUIREMENTS OF THE LAND SURVEYOR'S ACT ON AUGUST 6 & 7, AND SEPTEMBER 17,  
1968, AT THE REQUEST OF EVANS, CAIN AND BRYANT.

*Walter G. Reid*  
WALTER G. REID R.C.E. 7522  
VIRGINIA CITY, NEVADA

PLANNING COMMISSION'S CERTIFICATE  
THIS IS TO CERTIFY THAT THIS PARCEL MAP IS IN ACCORD WITH THE APPROVED  
TENTATIVE MAP OF THE PARCELS.

MONO COUNTY PLANNING COMMISSION  
BY \_\_\_\_\_

COUNTY SURVEYOR'S CERTIFICATE  
THIS MAP HAS BEEN EXAMINED FOR CONFORMANCE WITH THE REQUIREMENTS OF THE  
LAND SURVEYOR'S ACT THIS \_\_\_\_\_ DAY OF \_\_\_\_\_, 1968.

COUNTY SURVEYOR \_\_\_\_\_

RECORDER'S CERTIFICATE  
FILED FOR RECORD THIS 15<sup>th</sup> DAY OF January, 1968, AT 1:05 P.M., IN  
BOOK 6 OF Maps ON PAGE 22, AT THE REQUEST OF \_\_\_\_\_

COUNTY RECORDER \_\_\_\_\_

RECORD OF SURVEY MAP  
PROPERTY OF W.R. EVANS,  
W.B. EVANS, CAIN AND BRYANT  
A PORTION OF BLOCK 1,  
BRIDGEPORT, MONO COUNTY, CALIF.

SCALE - 1" = 40'

0 20 40 80 120 160 200  
WALTER G. REID R.C.E. 7522 VIRGINIA CITY, NEVADA